604.3.2 Overlap

The required clearance around the water closet shall be permitted to overlap the water closet, associated grab bars, dispensers, sanitary napkin disposal units, coat hooks, shelves, accessible routes, clear floor space and clearances required at other fixtures, and the turning *space*. No other fixtures or obstructions shall be located within the required water closet clearance.

EXCEPTION: In residential dwelling units, a lavatory complying with 606 shall be permitted on the rear wall 18 inches (455 mm) minimum from the water closet centerline where the clearance at the water closet is 66 inches (1675 mm) minimum measured perpendicular from the rear wall.

Advisory 604.3.2 Overlap. When the door to the toilet room is placed directly in front of the water closet, the water closet cannot overlap the required maneuvering clearance for the door inside the room.

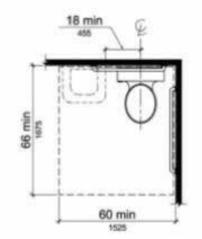


FIGURE 604.3.2 (EXCEPTION)

OVERLAP OF WATER CLOSET CLEARANCE IN RESIDENTIAL DWELLING UNITS

609.3 Spacing

if this dimension

is less than 12",

then the 24"

min. must be

longer

minimum -

reinforced area

2" to 4" additional

reinforcing at sides


and bottom

recommended

correspondingly

The space between the wall and the grab bar shall be $1^{1}/_{2}$ inches (38 mm). The space between the grab bar and projecting objects below and at the ends shall be 1¹/₂ inches (38 mm) minimum. The space between the grab bar and projecting objects above shall be 12 inches (305 mm) minimum.

EXCEPTION: The space between the grab bars and shower controls, shower fittings, and other grab bars above shall be permitted to be $1^{1}/_{2}$ inches (38 mm) minimum.

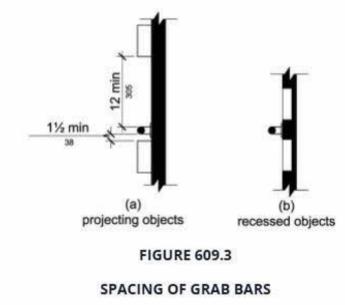

42" preferred 24" min. max

Minimum Reinforcing to the Side of Toilets

604.5.2 Rear Wall

Diagram

EXCEPTIONS:

- the water closet.
- the toilet area.

from the rear wall.

to accommodate a 24"

bar, the reinforced area

to provide full support

for the mounting plates,

see explanation below

should be 28" to 32" long

604.5.1 Side Wall

anual

 \geq

esign

Ct

 \checkmark

bu

-

S

O H

σ

 \mathbf{O}

Φ

Ð

Φ

M


\mathcal{O} N 0 N ditio LL 8th Φ О Ο ibility S S Φ Ŭ Ŭ da lori LL . . Φ C Ð Refe

Diagram

The rear wall grab bar shall be 36 inches (915 mm) long minimum and extend from the centerline of the water closet 12 inches (305 mm) minimum on one side and 24 inches (610 mm) minimum on the other side.

1. The rear grab bar shall be permitted to be 24 inches (610 mm) long minimum, centered on the water closet, where wall space does not permit a length of 36 inches (915 mm) minimum due to the location of a recessed fixture adjacent to


2. Where an administrative authority requires flush controls for flush valves to be located in a position that conflicts with the location of the rear grab bar, then the rear grab bar shall be permitted to be split or shifted to the open side of

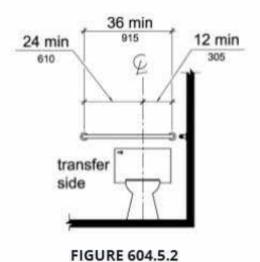

REAR WALL GRAB BAR WATER CLOSETS

Toilet paper dispensers shall comply with 309.4 and shall be 7 inches (180 mm) minimum and 9 inches (230 mm) maximum in front of the water closet measured to the centerline of the dispenser. The outlet of the dispenser shall be 15 inches (380 mm) minimum and 48 inches (1220 mm) maximum above the finish floor and shall not be located behind grab bars. Dispensers shall not be of a type that controls delivery or that does not allow continuous paper flow.

Advisory 604.7 Dispensers. If toilet paper dispensers are installed above the side wall grab bar, the outlet of the toilet paper dispenser must be 48 inches (1220 mm) maximum above the finish floor and the top of the gripping surface of the grab bar must be 33 inches (840 mm) minimum and 36 inches (915 mm) maximum above the finish floor.

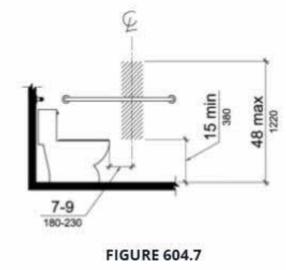

DISPENSER OUTLET LOCATION

604.2 Location

The side wall grab bar shall be 42 inches (1065 mm) long minimum, located 12 inches (305 mm) maximum from the rear wall and extending 54 inches (1370 mm) minimum


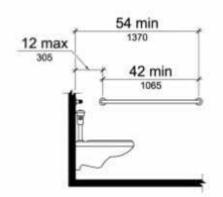


FIGURE 604.5.1


SIDE WALL GRAB BAR AT WATER CLOSETS

The water closet shall be positioned with a wall or partition to the rear and to one side. The centerline of the water closet shall be 16 inches (405 mm) minimum to 18 inches (455 mm) maximum from the side wall or partition, except that the water closet shall be 17 inches (430 mm) minimum and 19 inches (485 mm) maximum from the side wall or partition in the ambulatory accessible toilet compartment specified in 604.8.2. Water closets shall be arranged for a left-hand or right-hand approach.

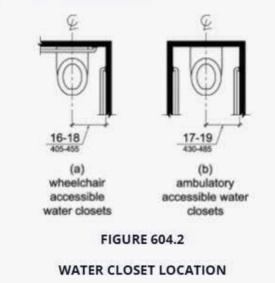


Reinforcing for Grab Bars at Toilets


area by 1/2 inch or more. To avoid a weak and unsafe connection, it is critical that reinforcing be enlarged.

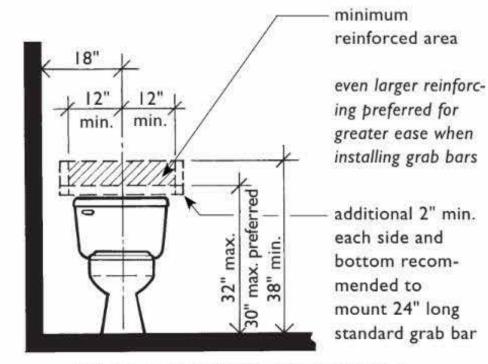

Minimum Reinforcing Behind Toilets Located Beside a Wall

The leading edge of the reinforcing beside the toilet should be positioned at least 36 inches from the back wall to accommodate a bar that is a minimum of 24 inches long. If the reinforcing starts 6 inches from the back wall then the 24 inches of reinforcing should be increased to 30 inches minimum. Whenever a toilet is next to a wall that allows for a longer area of reinforcing (42" is preferred), the longer area should be reinforced.

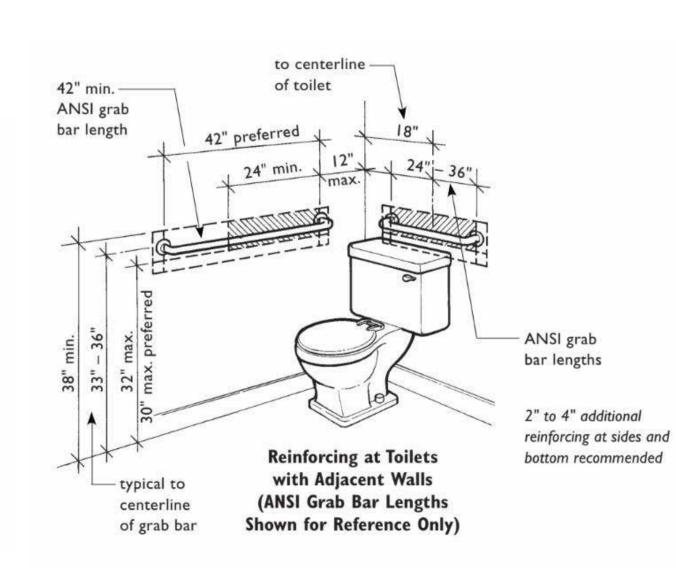

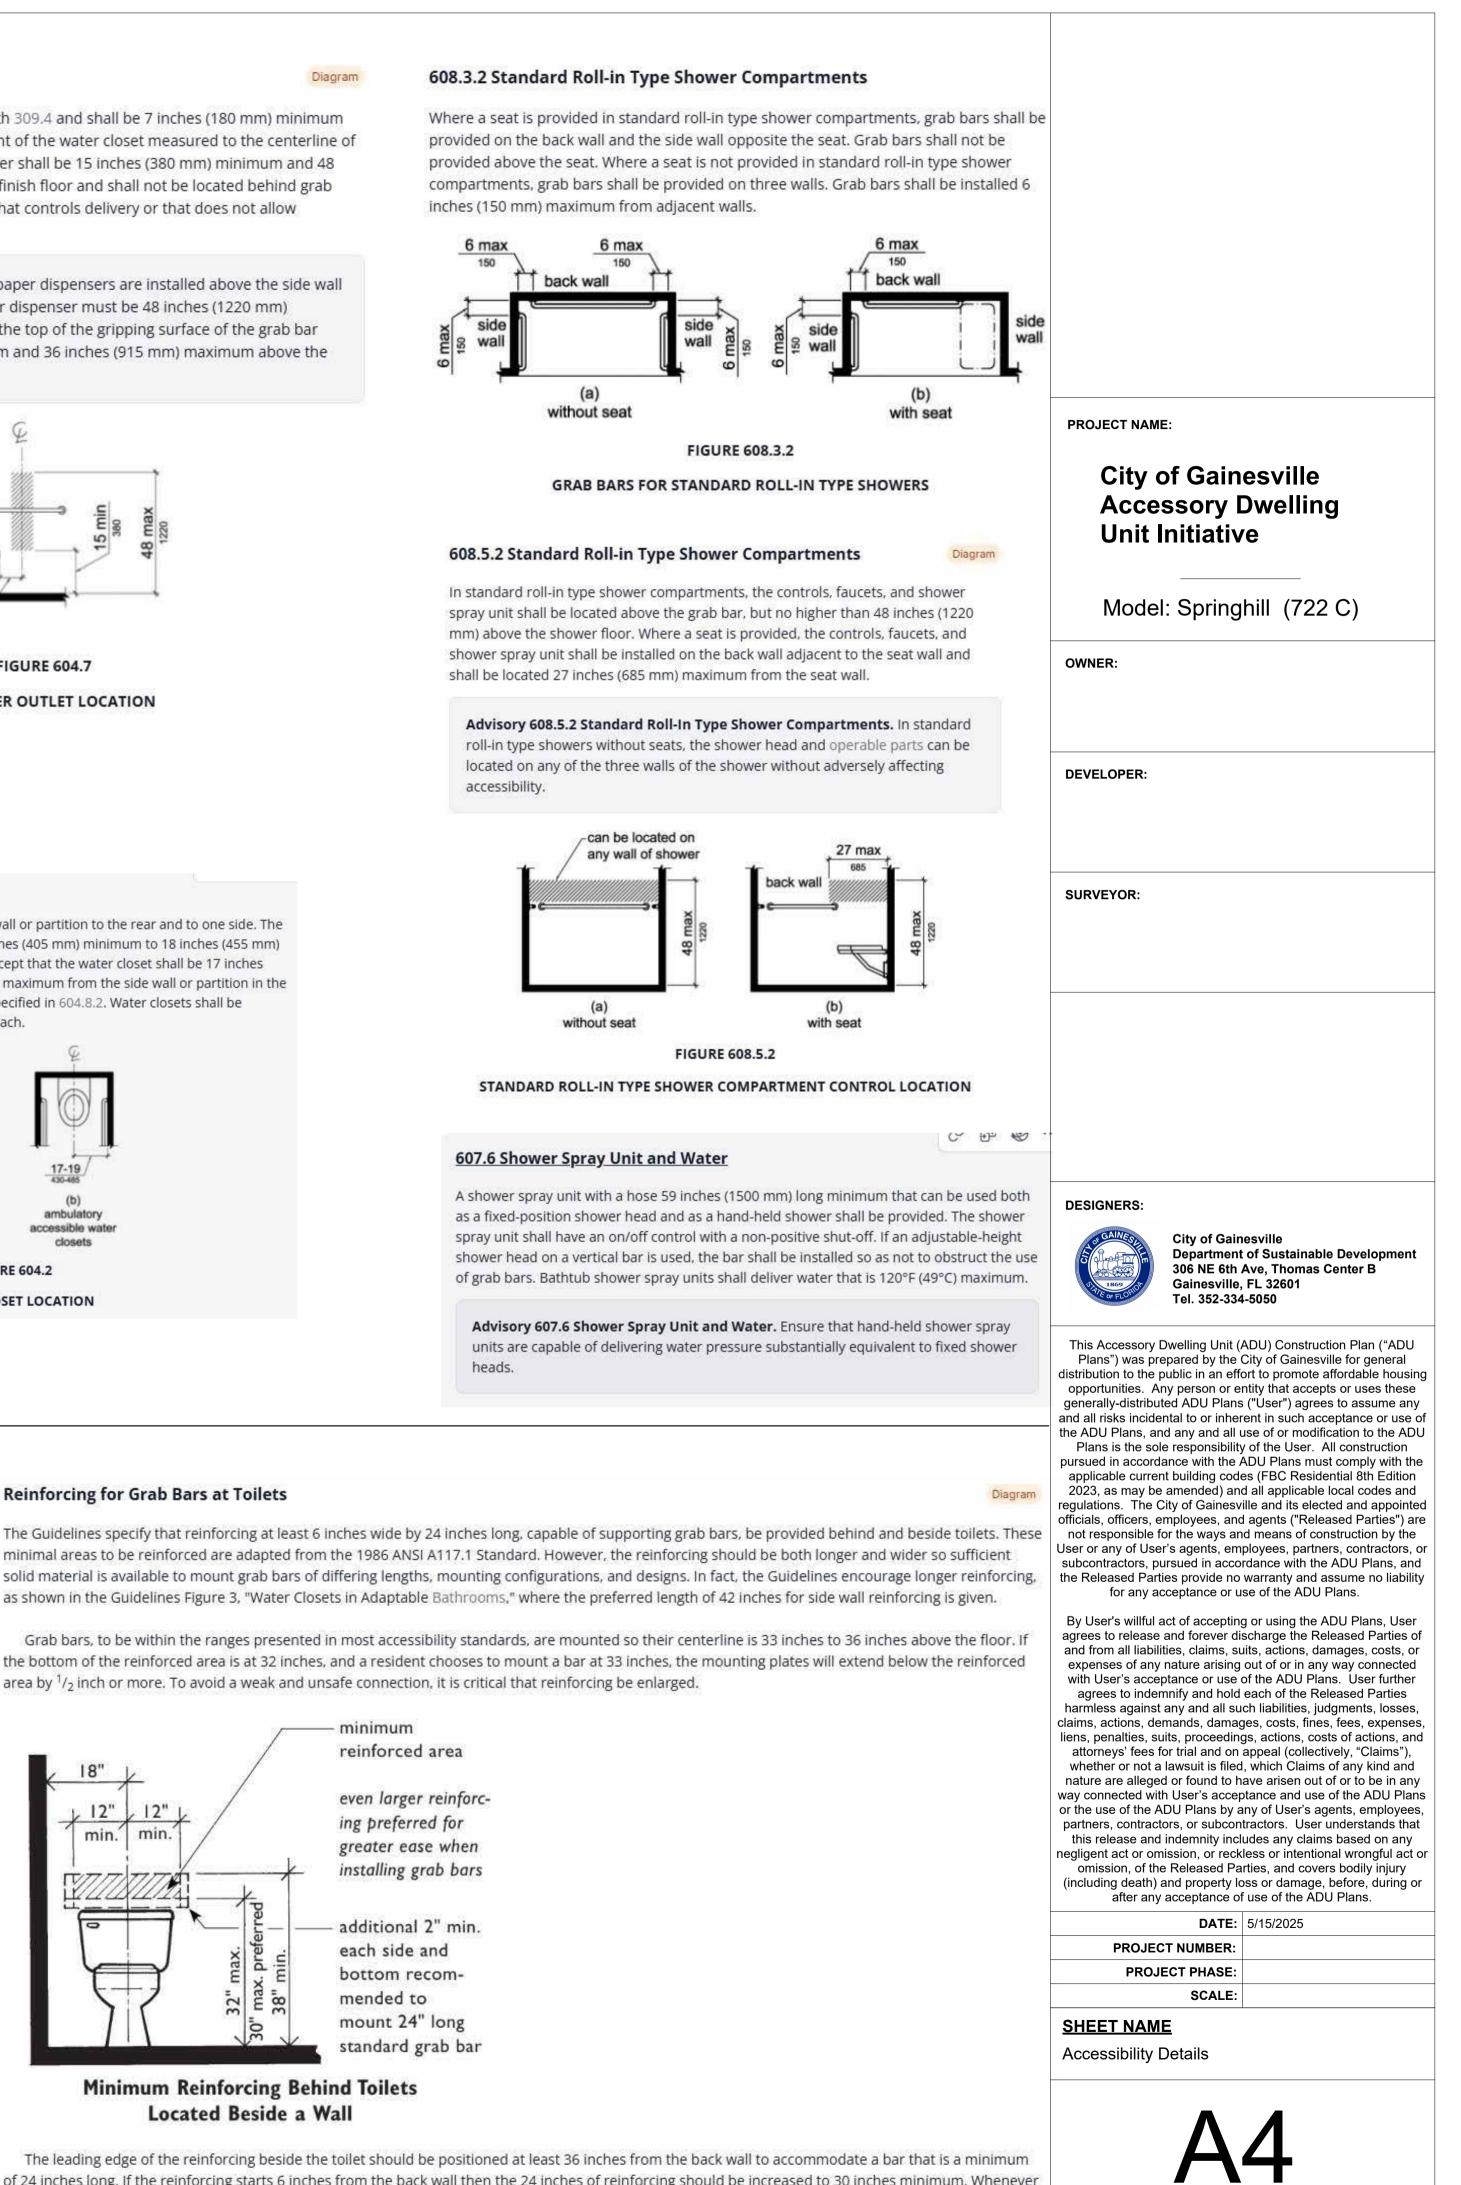

DATE TIME STAMP: 5/8/2025 1:34:51 PM